





EAST (REAR)

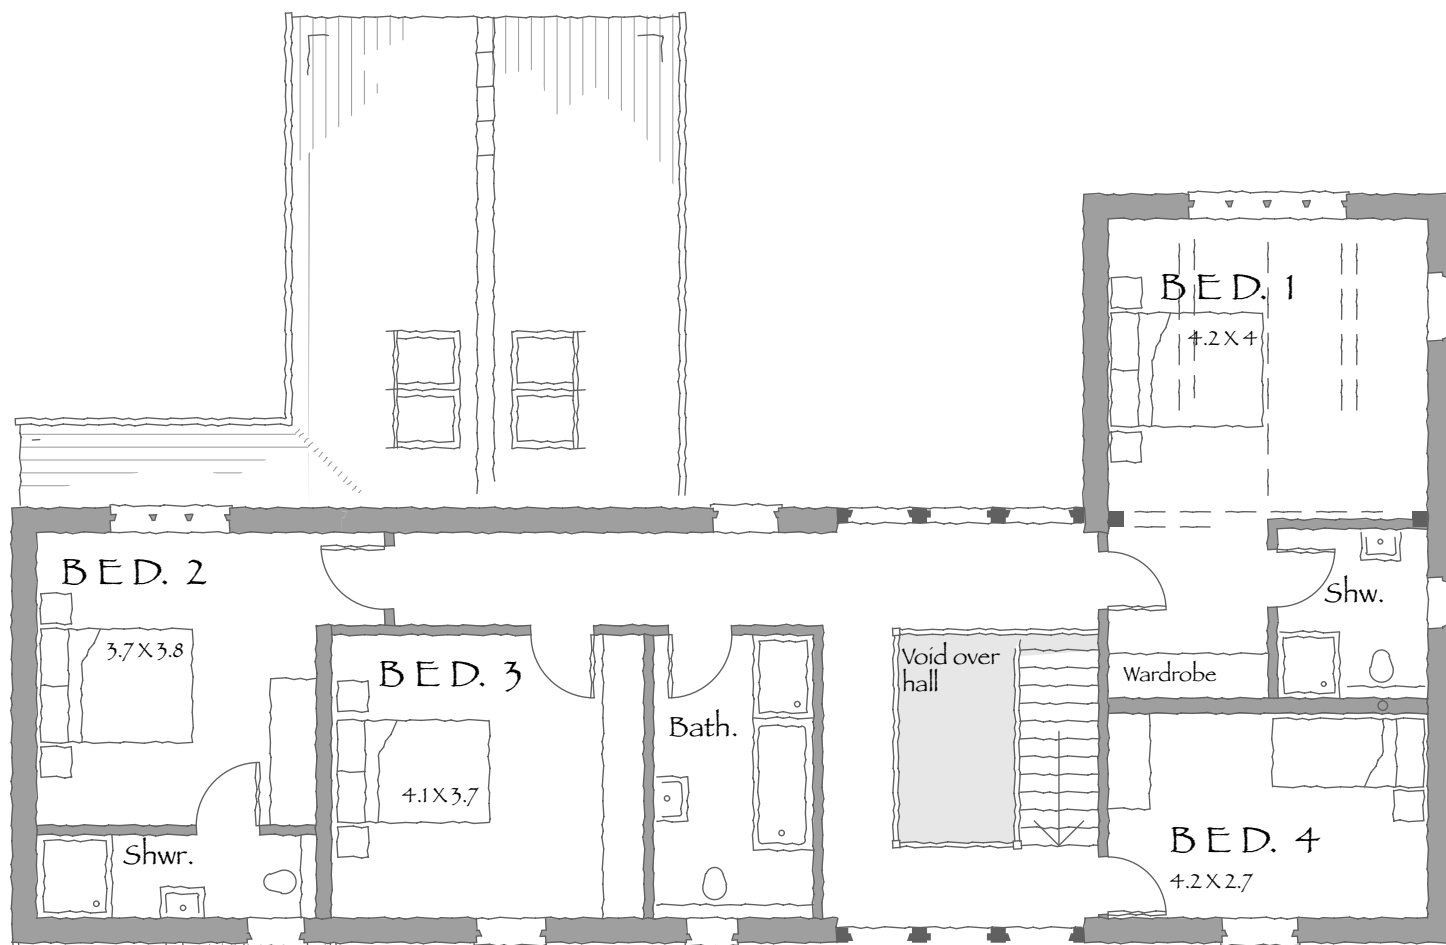

FIRST FLOOR PLAN

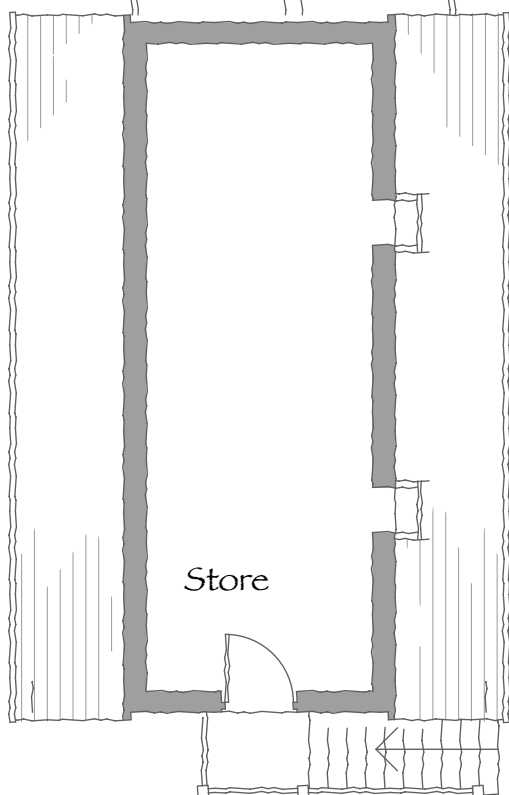

PROPOSED DEVELOPMENT AT
 BROOK HOUSE FARM . YARPOLE
 PLOT 4

1:100 ON A3 . APRIL 2022




© All rights reserved




D1744.9F



WEST (FRONT)

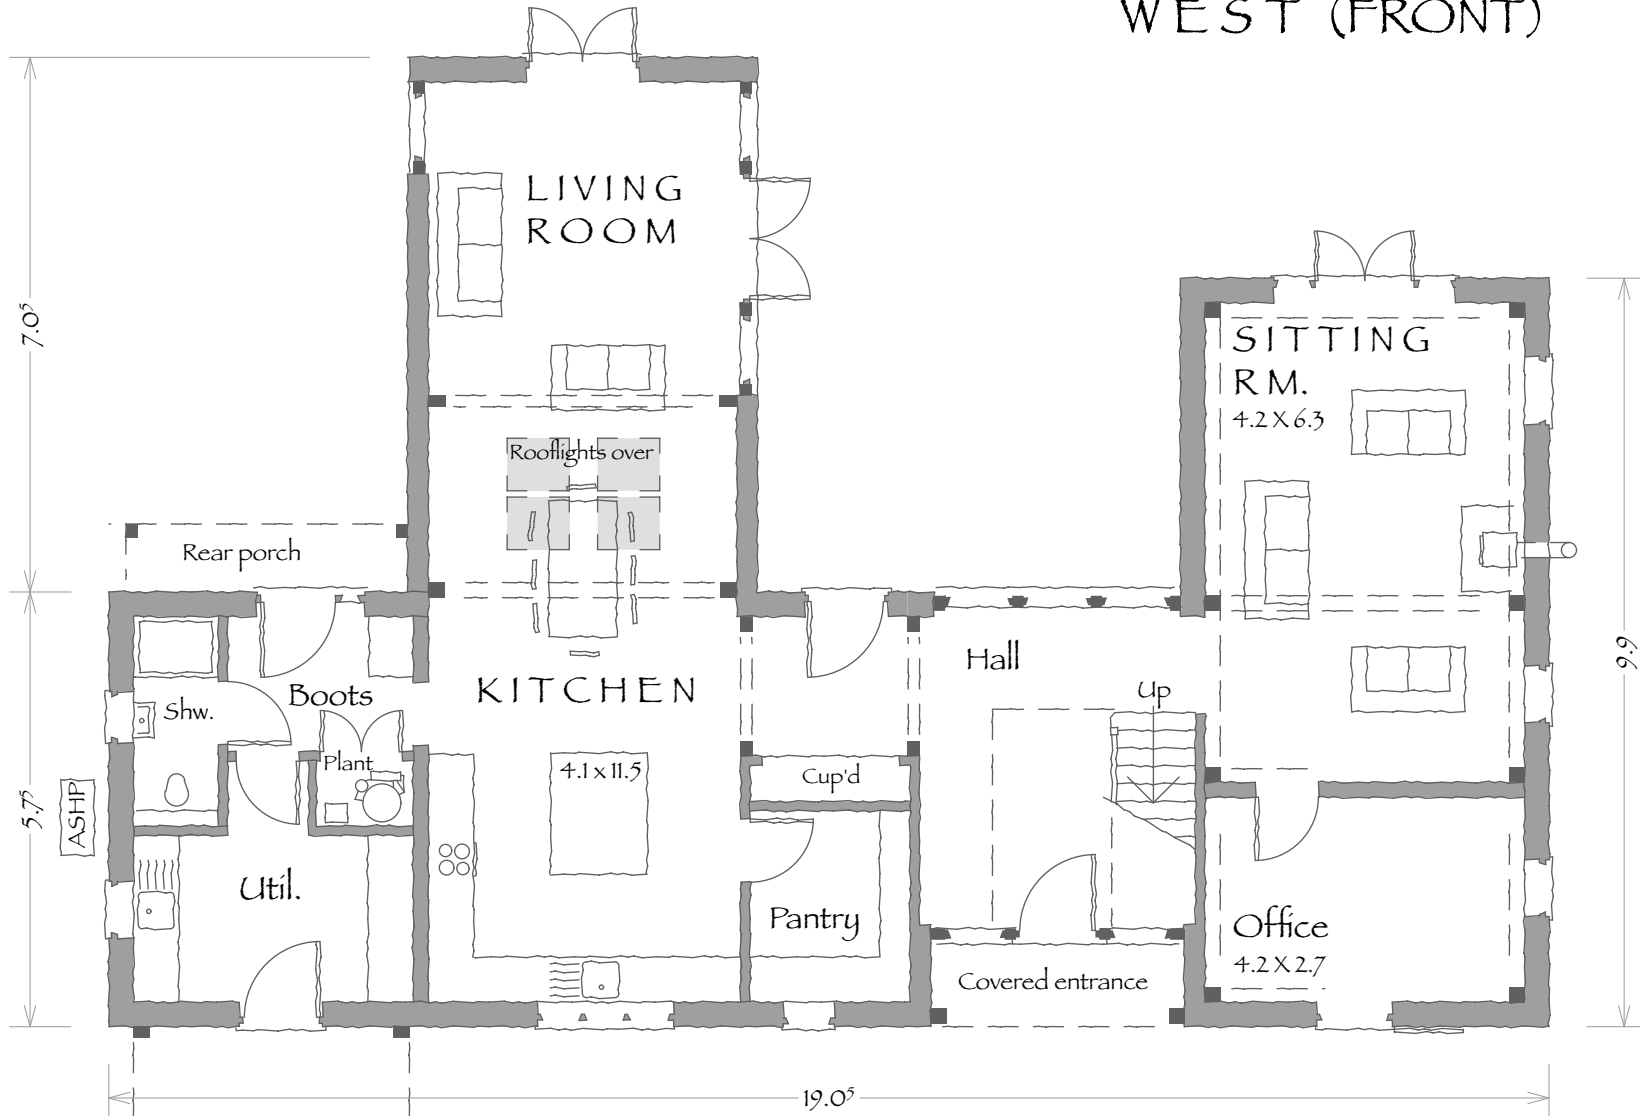

GROUND FLOOR PLAN

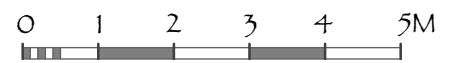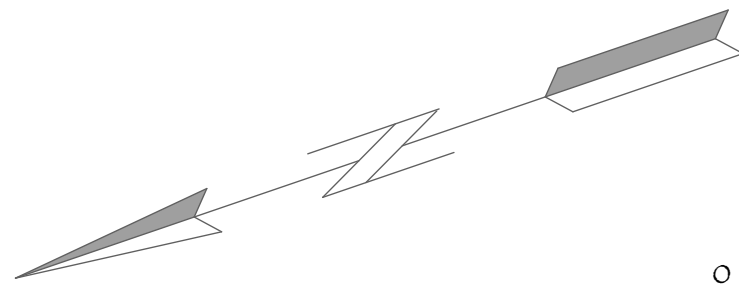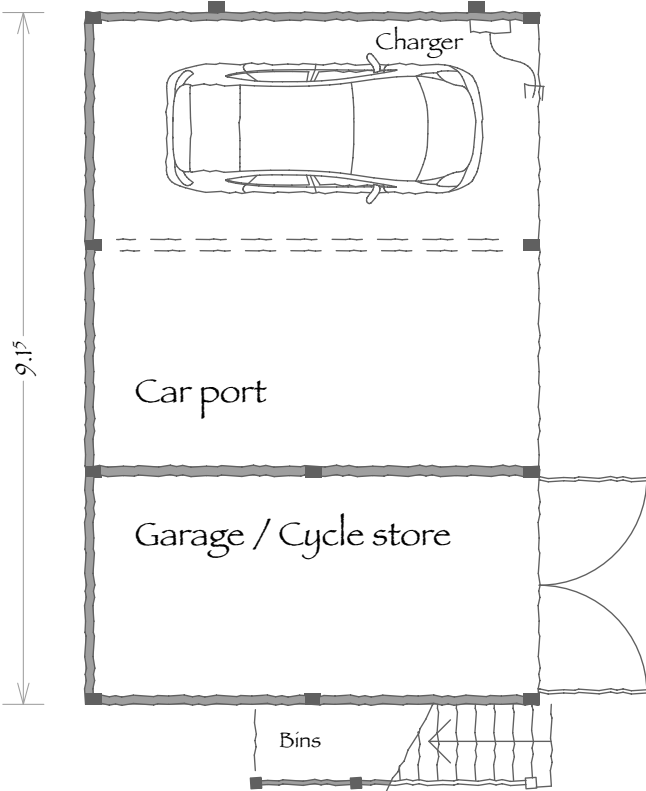

PROPOSED DEVELOPMENT AT
BROOK HOUSE FARM . YARPOLE

PLOT 4

1:100 ON A3 . APRIL 2022

D1744.8G

Revision G: 11.3.24 Entrance & plant room amended