


GROUND FLOOR PLAN

FIRST FLOOR PLAN

PROPOSED DEVELOPMENT at BROOK HOUSE FARM . YARPOLE .

PLOT 1

1:100 ON A3 . JUNE 2021

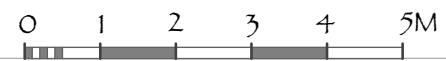

d1744.2H



© All rights reserved

Revision H: 16.5.22 Redesign




EAST



SOUTH (REAR)



NORTH (FRONT)

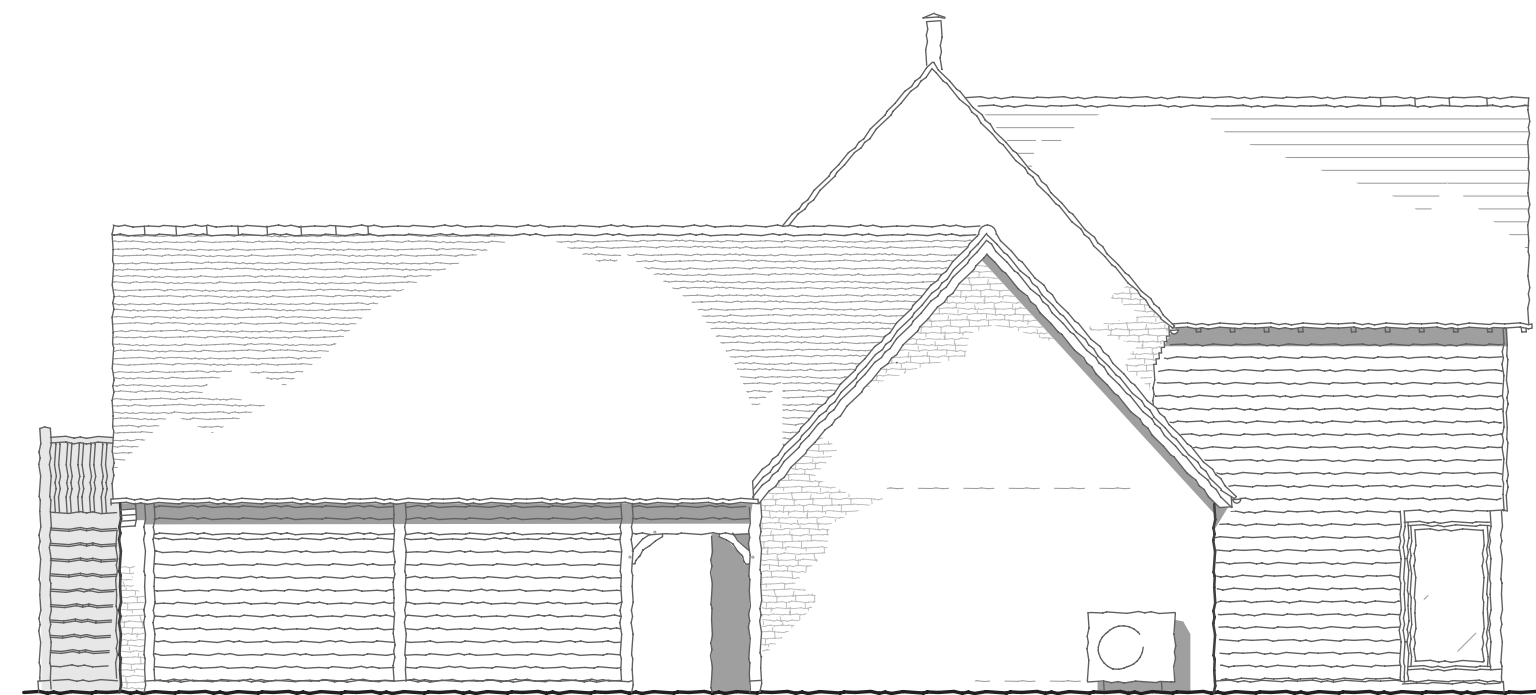


WEST

Air source heat pump

PROPOSED DEVELOPMENT at BROOK HOUSE FARM, YARPOLE.

PLOT 1

1:100 ON A3 . JUNE 2021

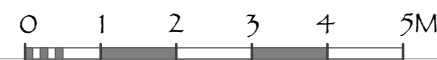

D1744.3I



© All rights reserved

Revision I: 16.5.22 Redesign