




ATTIC

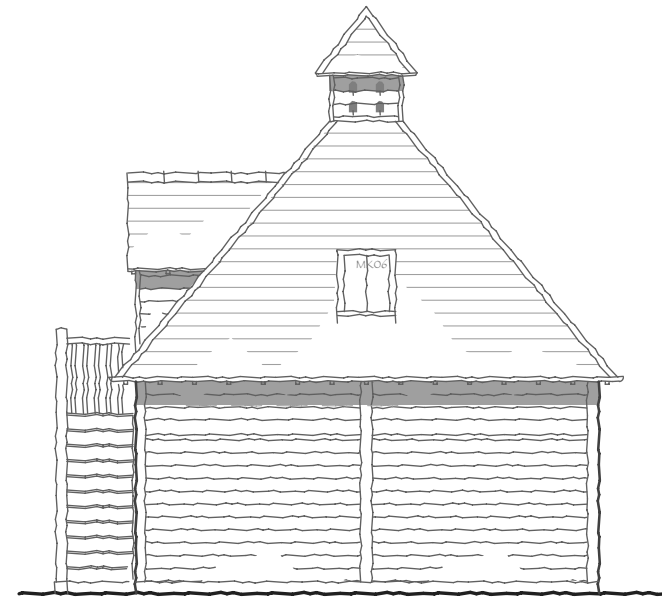


EAST

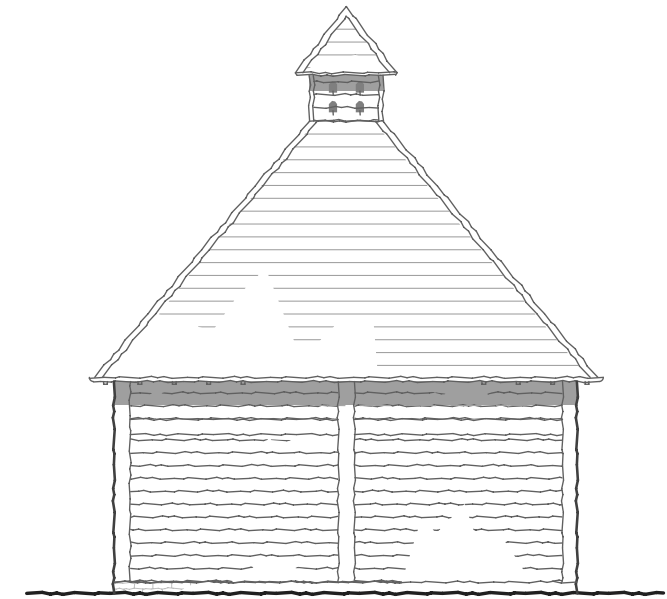

NORTH

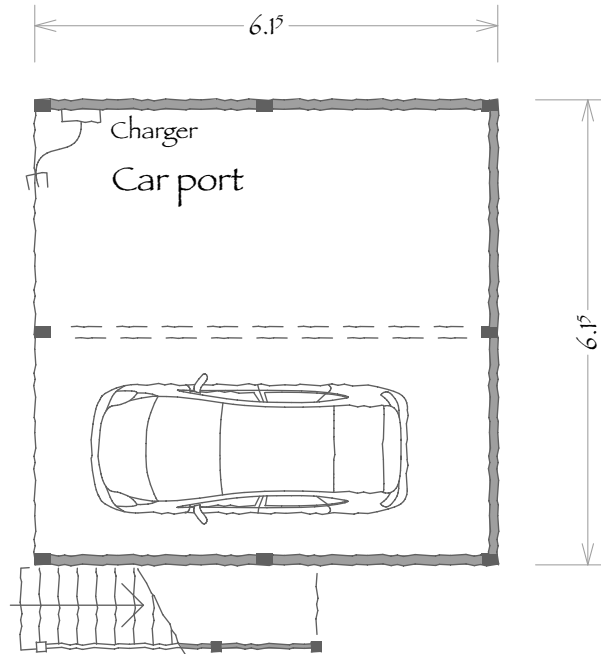

GROUND FLOOR PLAN

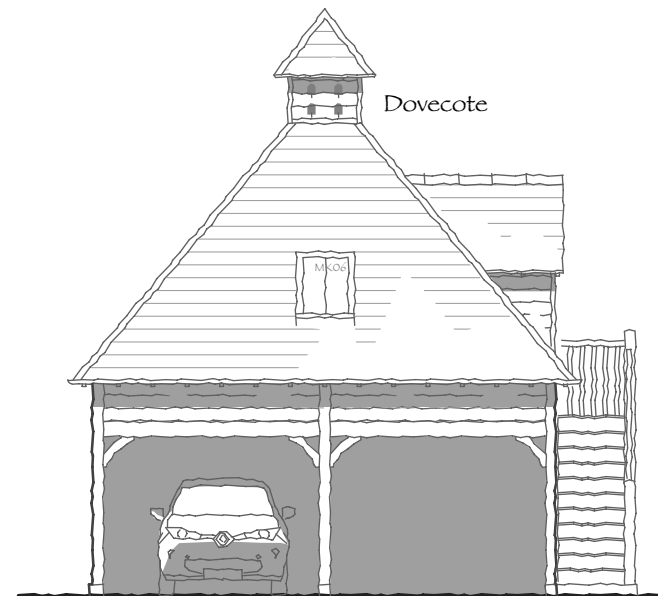

WEST



SOUTH

PROPOSED DEVELOPMENT AT BROOK HOUSE FARM, YARPOLE.


PLOT 2 CAR PORT

1:100 ON A3 . MAY 2022




D1744.17A



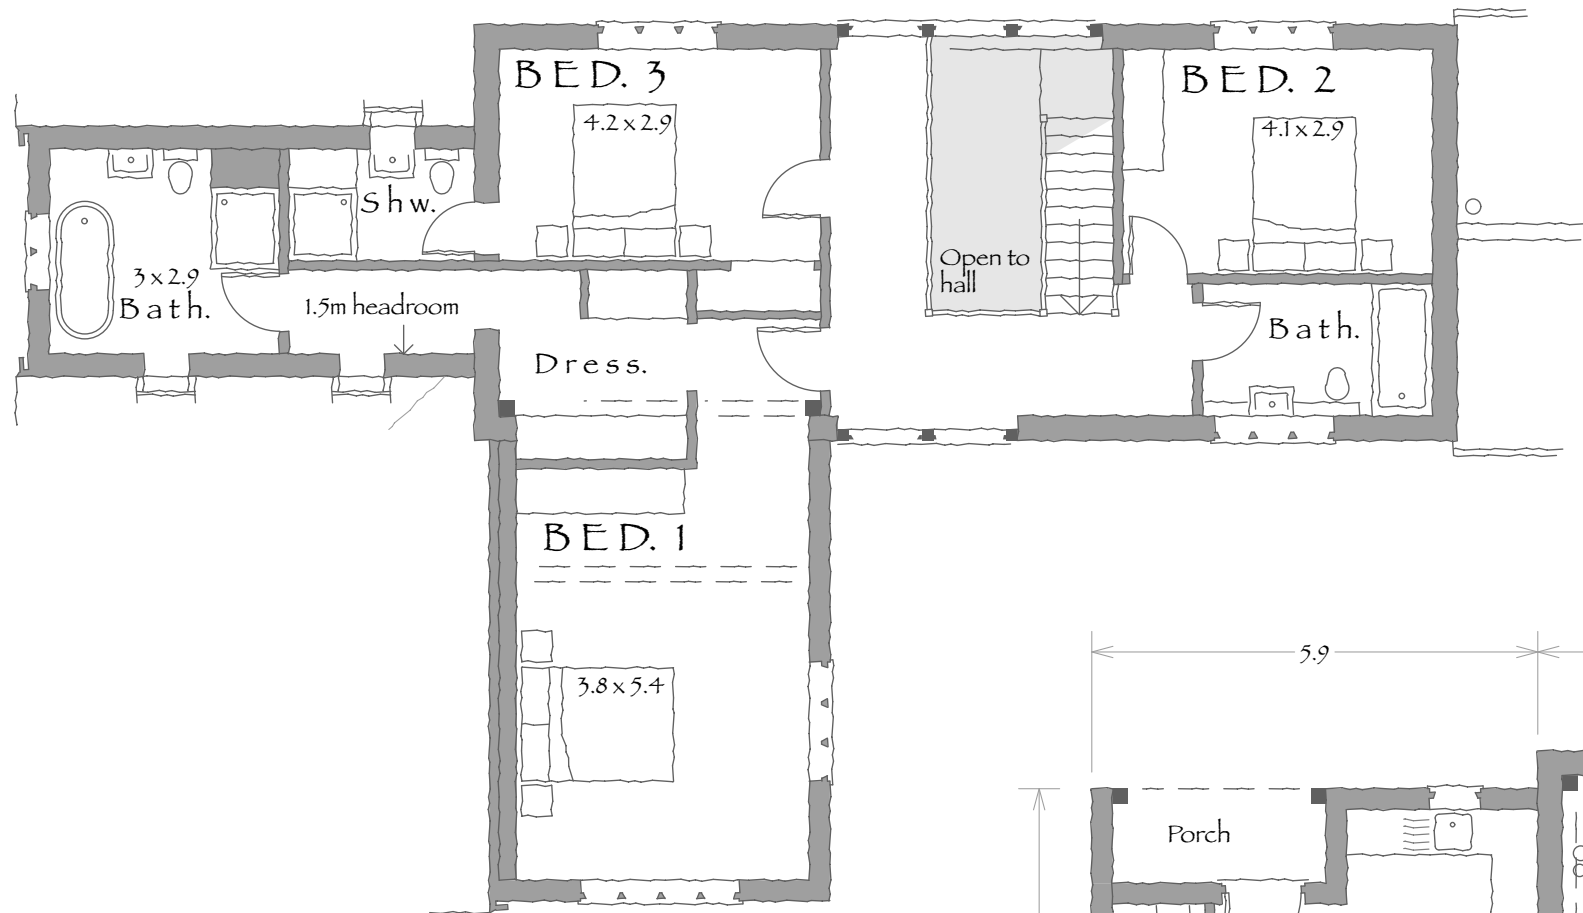

FIRST FLOOR PLAN

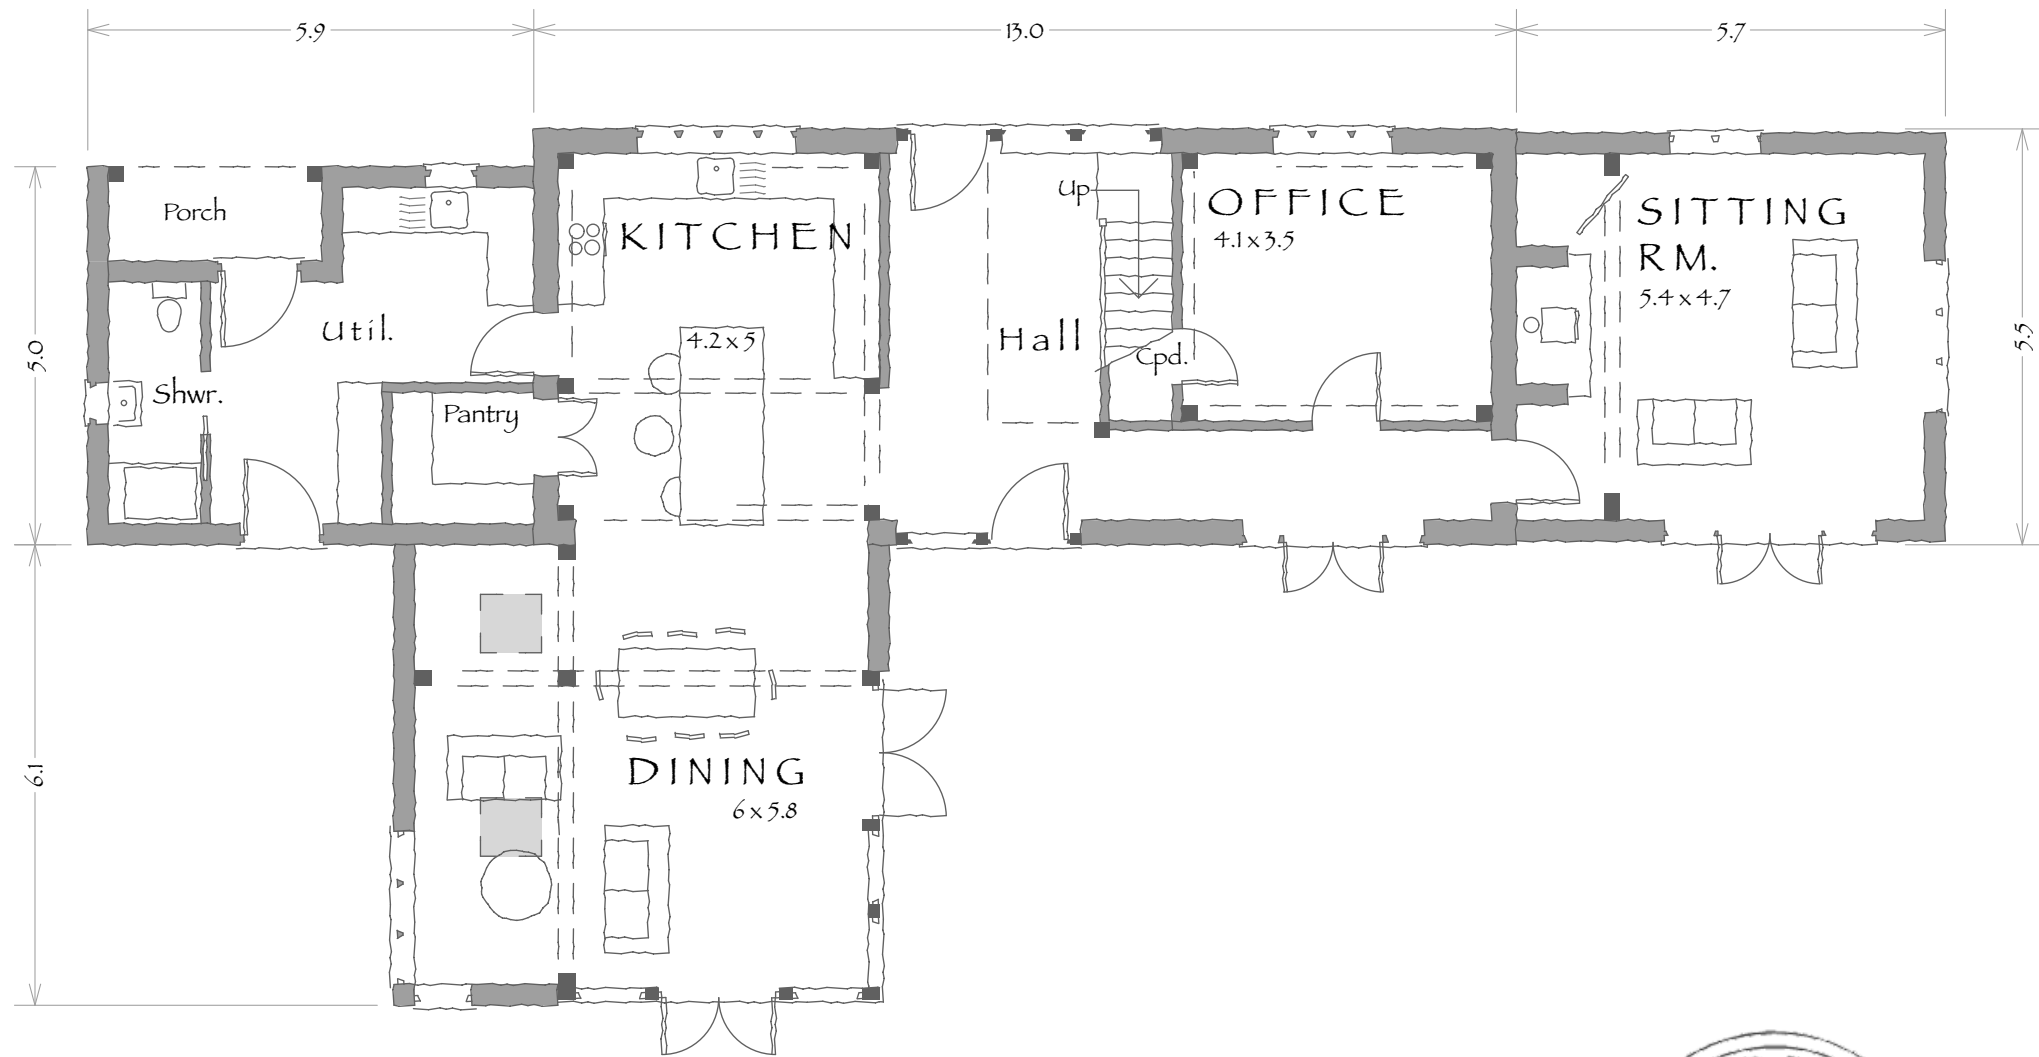


GROUND FLOOR PLAN

PROPOSED DEVELOPMENT AT BROOK HOUSE FARM, YARPOLE.

PLOT 2

1:100 ON A3 . MAY 2022

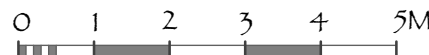

d1744.4d



© All rights reserved



WEST



SOUTH (REAR)



NORTH (FRONT)



EAST

PROPOSED DEVELOPMENT AT BROOK HOUSE FARM, YARPOLE.

PLOT 2

1:100 ON A3, MAY 2022



D1744.5D



© All rights reserved