


SOUTH



PROPOSED DEVELOPMENT AT BROOK HOUSE FARM . YARPOLE .

PLOT 3

1:100 ON A3 . MAY 2022


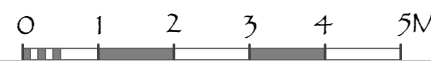


D1744.7F



© All rights reserved


Revision F: 4.5.22 Redesign

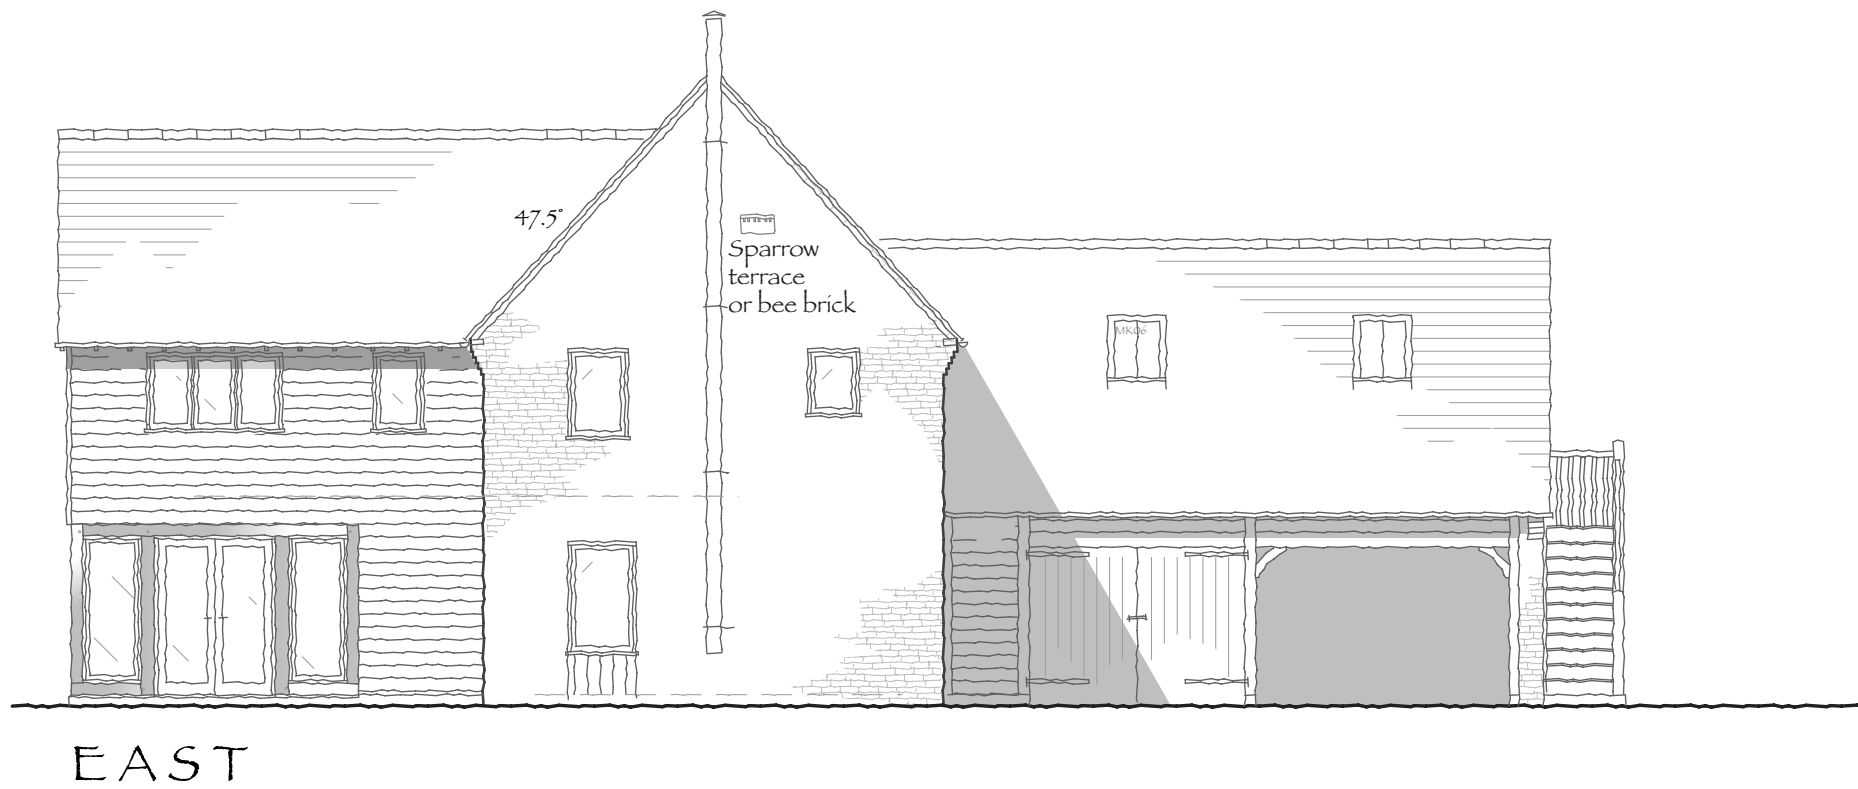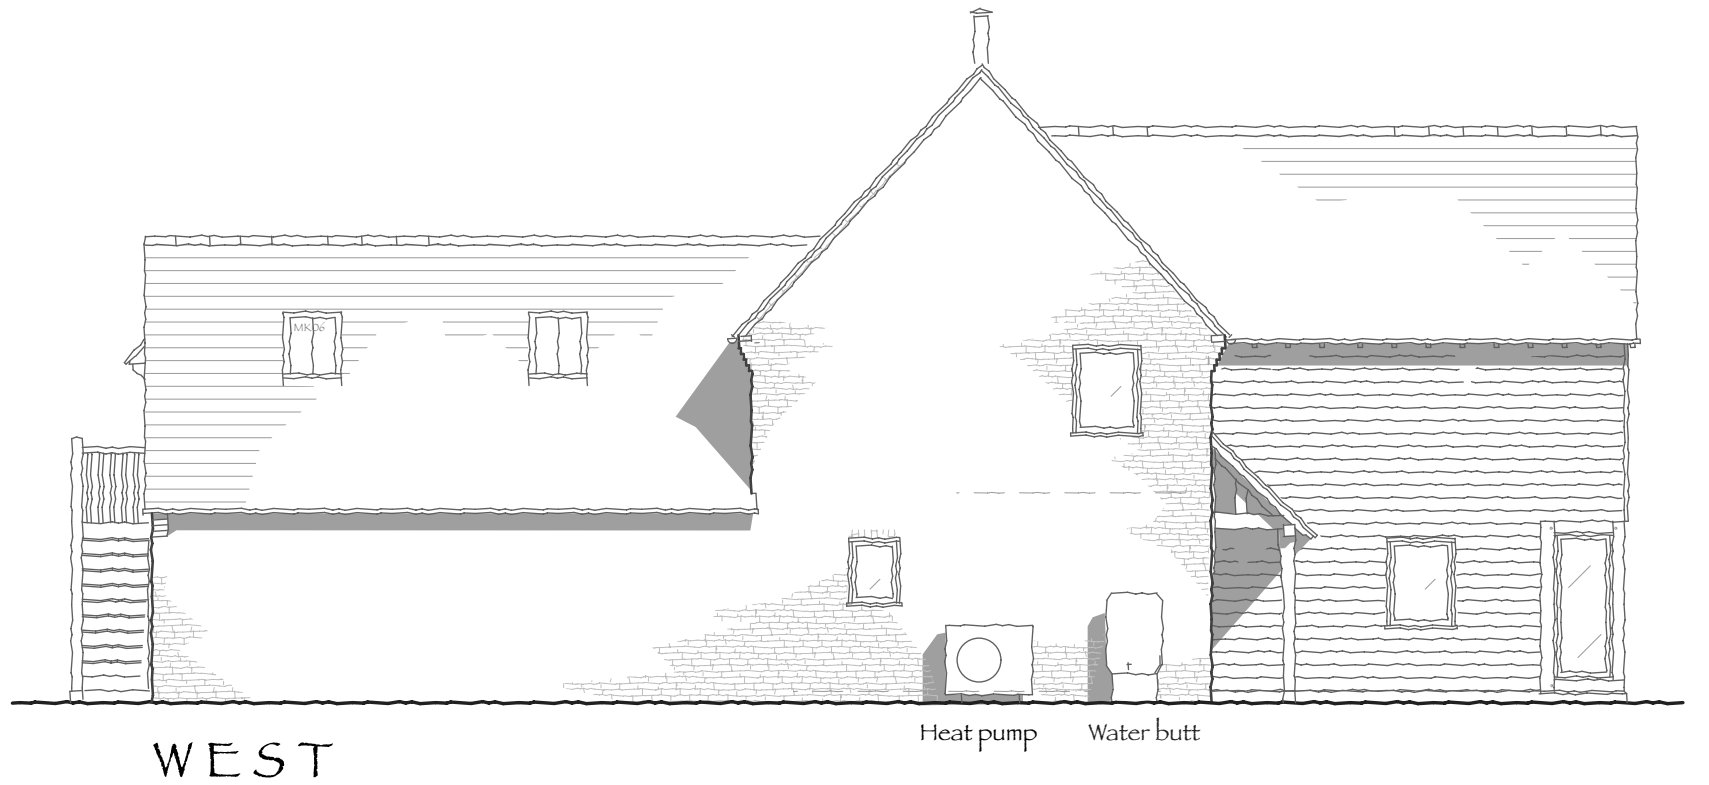

PROPOSED DEVELOPMENT AT BROOK HOUSE FARM, YARPOLE.

PLOT 3

1:100 ON A3 . MAY 2022

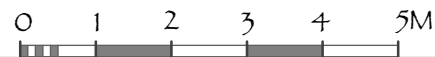

D1744.21



© All rights reserved