



SECTION

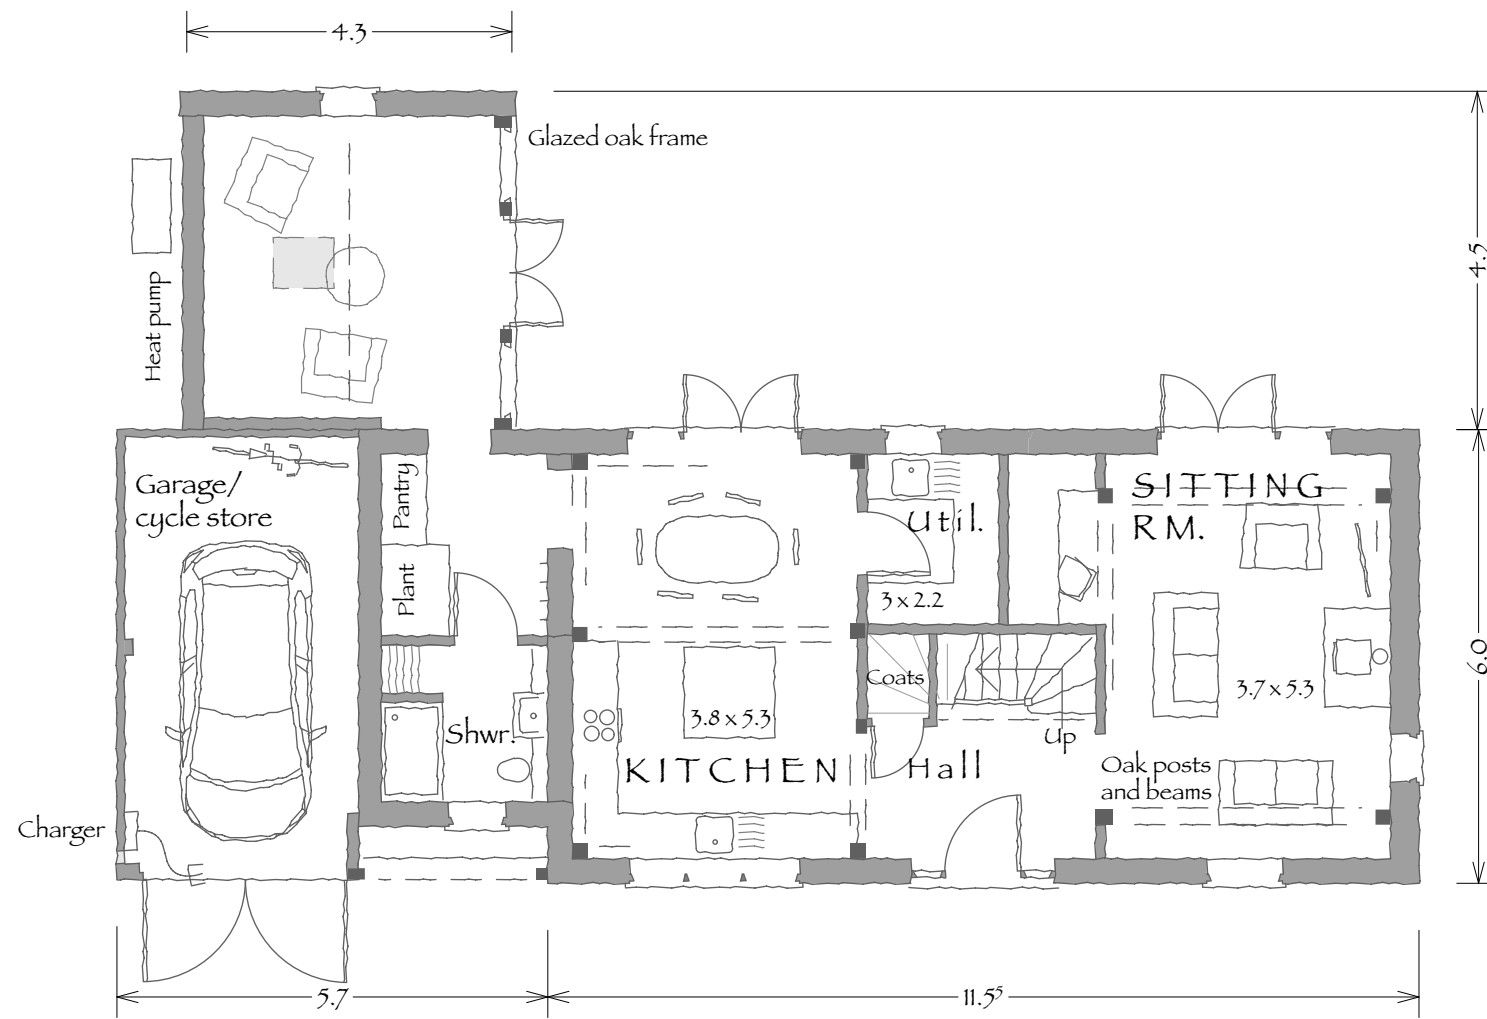

GROUND FLOOR PLAN

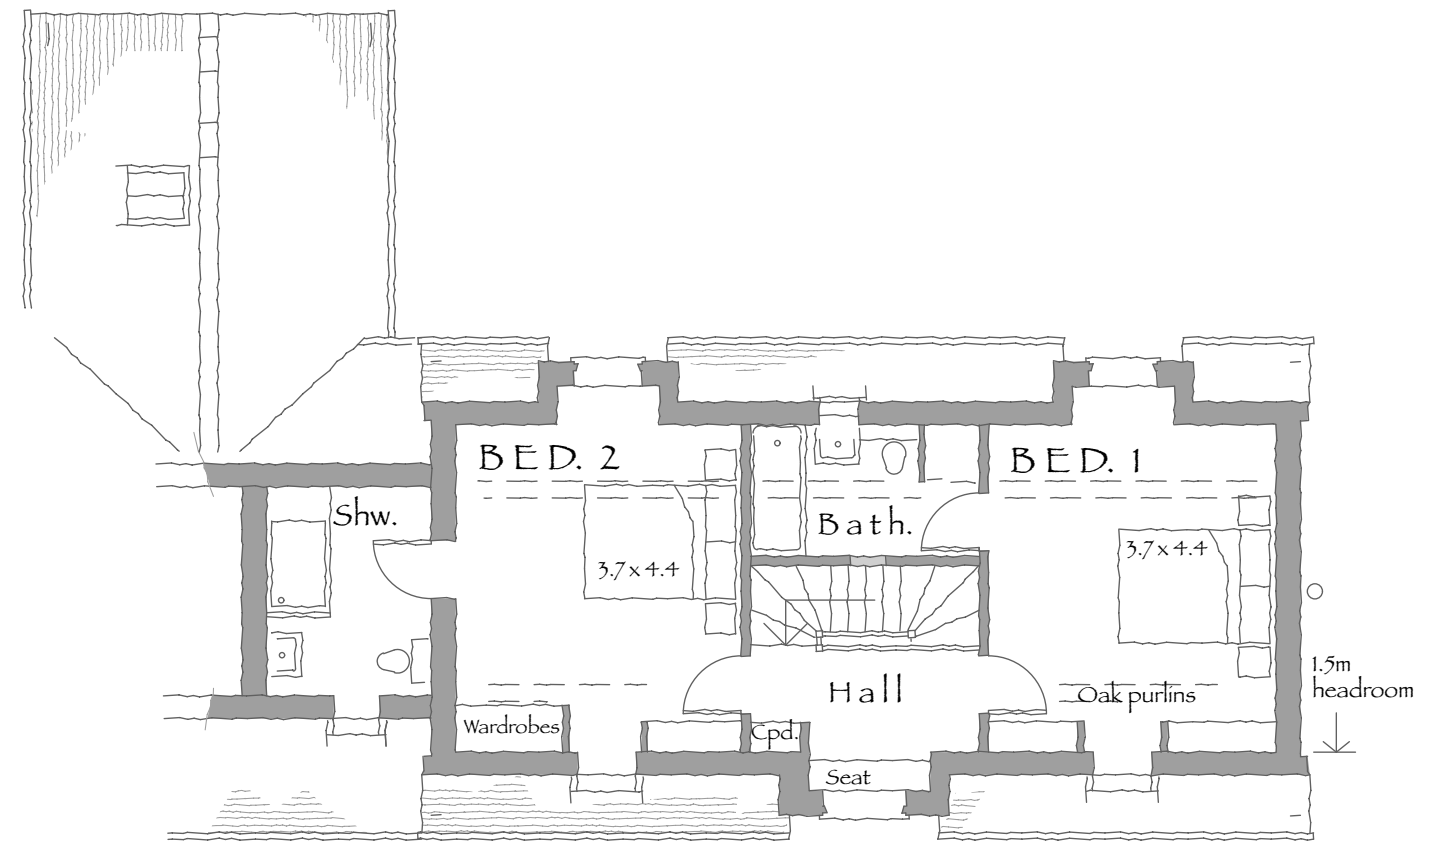


FIRST FLOOR PLAN

PROPOSED DEVELOPMENT AT BROOK HOUSE FARM, YARPOLE.

PLOT 5

1:100 ON A3 . JUNE 2021

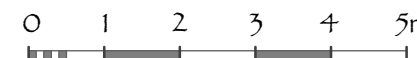


D1744.11G



©All rights reserved

Revision F: 12.4.22 Windows and rear gable amended G:10.5.22 Glazing simplified

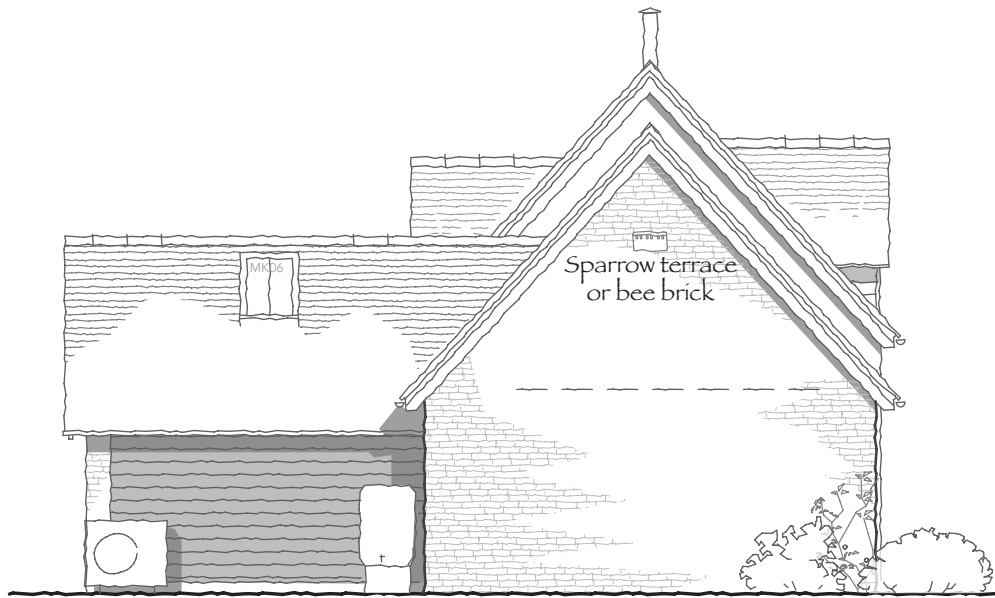

Heat pump

NORTH



REAR (EAST)



FRONT (WEST)



SOUTH

PROPOSED DEVELOPMENT AT BROOK HOUSE FARM . YARPOLE .

PLOT 5

1:100 ON A3 . JUNE 2021

Revision F: 12.4.22 Windows and rear gable amended G:10.5.22 Glazing simplified



D1744.12G



©All rights reserved