

S. W.



N. E.

Plain clay tiles

Slate

Brick

Stone

Stone


47.50°

125.0

PROPOSED DEVELOPMENT at WOONTON FARM . LOGASTON RD.
 WOONTON . for MR & MRS BAKER

PLOTS 4 & 5


1:100 ON A3 . OCT. 2020

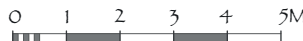


D1808.7F



Revision C: 24.10.19 New scheme D:17.1.20 New scheme E:9.10.20 Drawing completed F:8.3.21 House 4 amended, car port incorporated

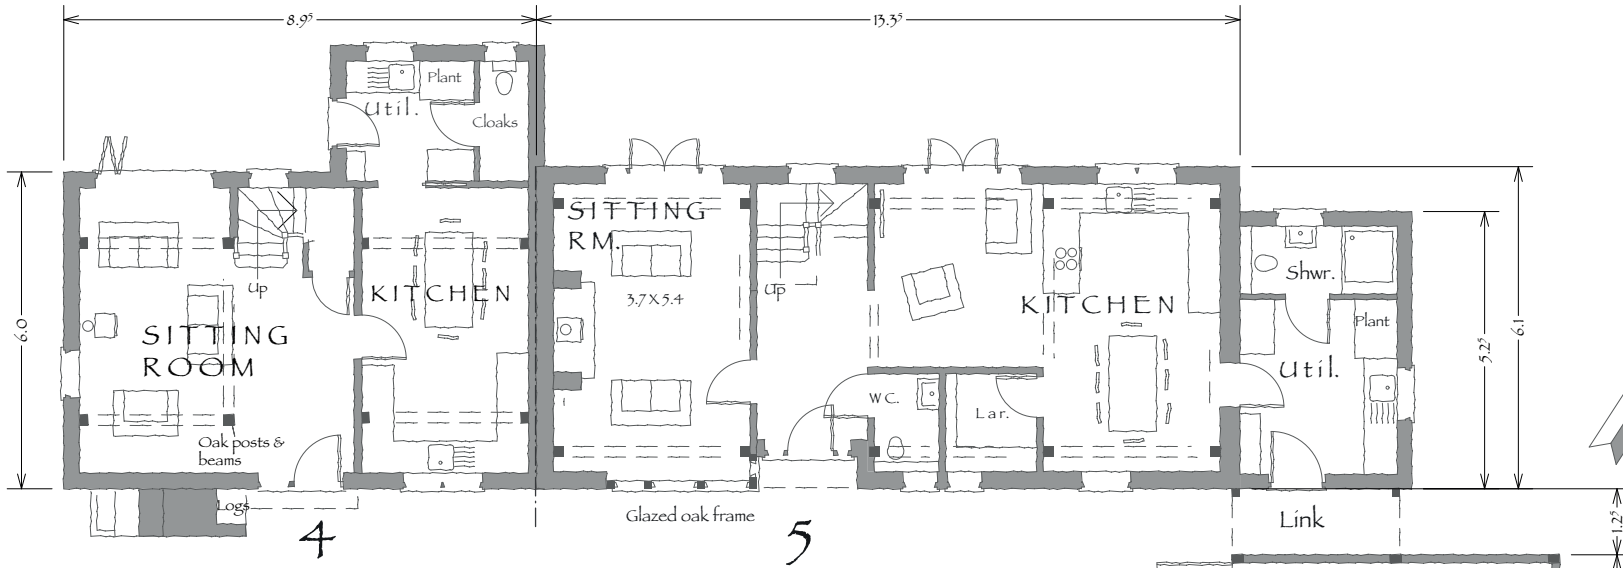

GROUND FLOOR PLAN

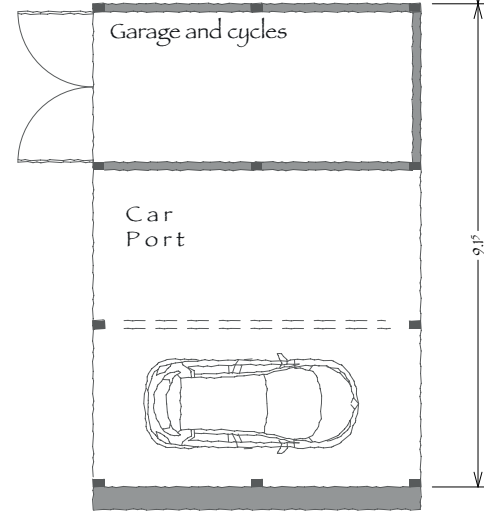

S. E.

125.0

PROPOSED DEVELOPMENT at WOONTON FARM, LOGASTON RD.
WOONTON, for MR & MRS BAKER


PLOTS 4 & 5

1:100 ON A3, MARCH 2021




D1808.8C



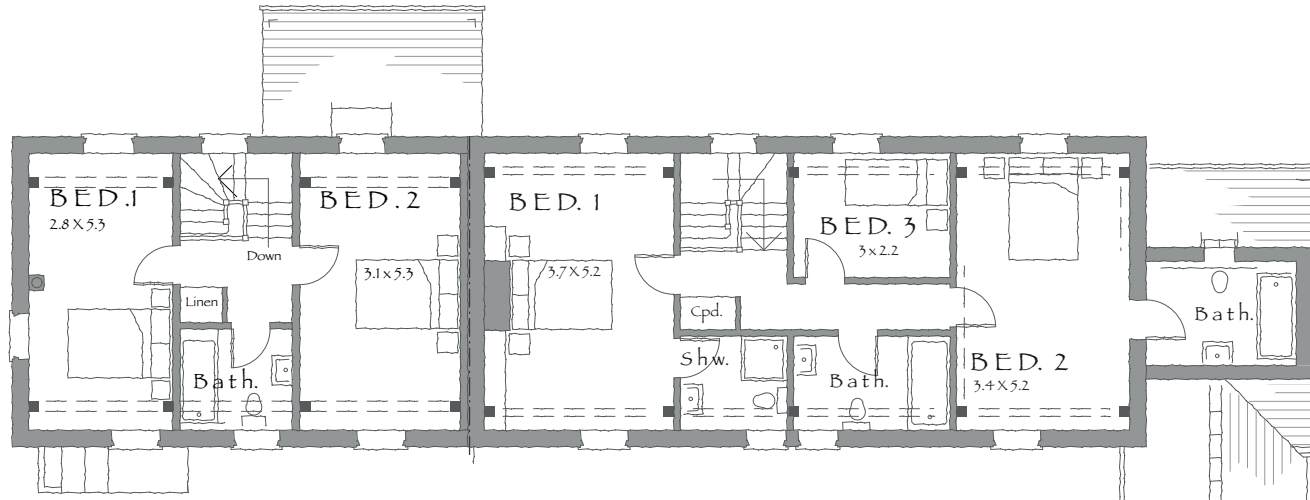

FIRST FLOOR PLAN

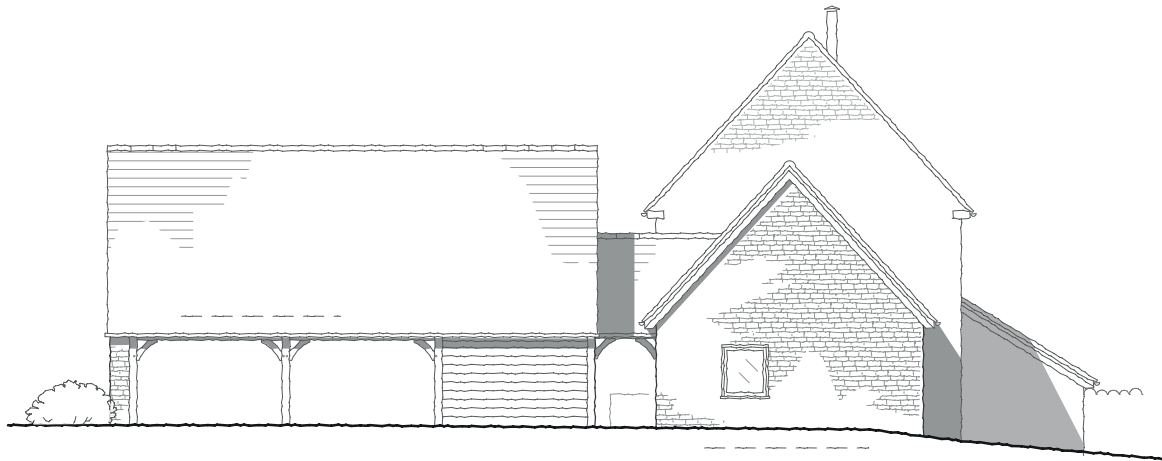

N. W.

125.0

PROPOSED DEVELOPMENT at WOONTON FARM . LOGASTON RD.
 WOONTON . for MR & MRS BAKER

PLOTS 4 & 5

1:100 ON A3 . OCT. 2020

0 1 2 3 4 5M **d1808.6E**



©All rights reserved

Revision B: 24.10.19 New scheme C:17.11.20 New scheme D:9.10.20 Utility wing amended, etc. E:8.3.21 House 4 amended, car port incorporated